
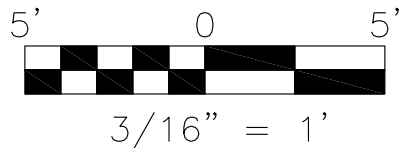



**ROOM NUMBER LEGEND**

- b= BEDROOM
- h= HALL
- k= KITCHEN
- L= LIVING ROOM
- m= MECHANICAL
- S = STUDY
- st= STAIR
- t= TOILET
- v= VESTIBULE

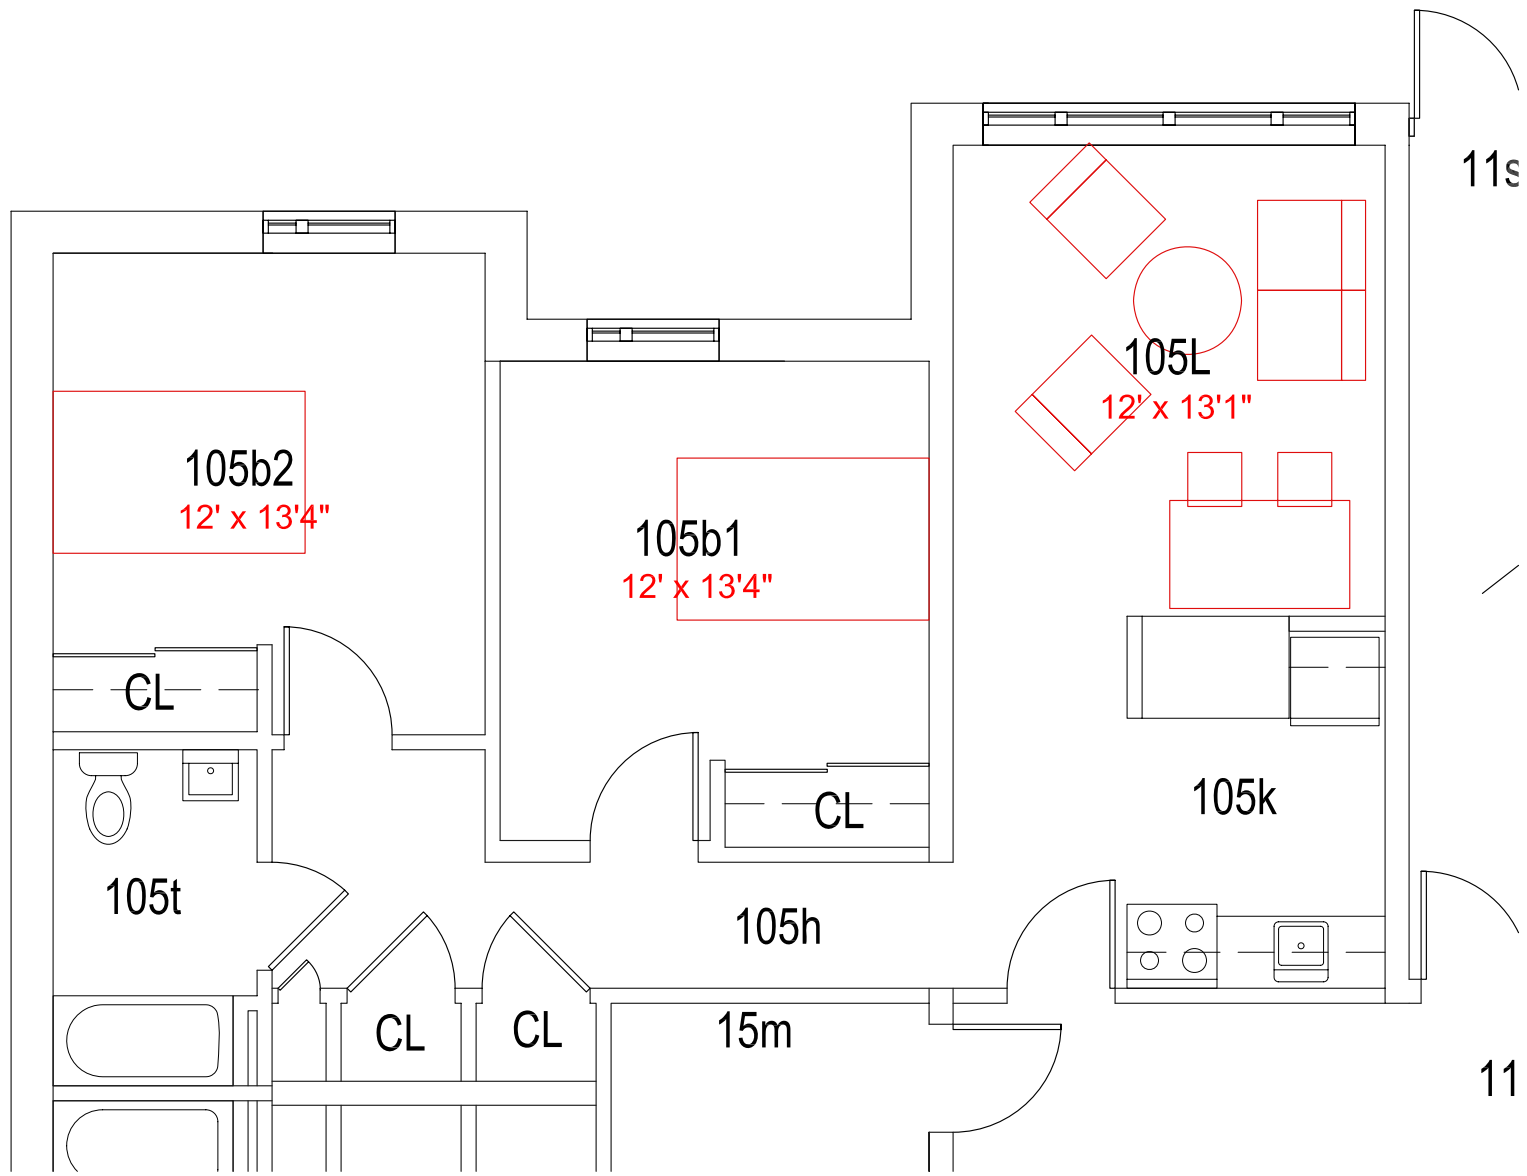

**TYPICAL 2 BR UNIT FLOOR PLAN**

8-14 LAWRENCE APTS, PRINCETON UNIVERSITY, NEW JERSEY

<b>Princeton University</b> <small>Facilities MacMillan Building</small>		 <small>Graduate Housing</small>
<b>DRAWING</b> 2 Bedroom Unit		
SCALE: 3/16" = 1'-0"		
SURVEYED: <input checked="" type="checkbox"/>	DATE SURVEYED: 2/13/08	
NOT SURVEYED: <input type="checkbox"/>	DATA SOURCE: SPMS	